



Lincoln County Planning & Inspections

Single Family Residential One Story Addition


How to Use this Guide

Check with your jurisdiction regarding type of submittal (paper or electronic) and for additional requirements. Draw to scale and complete the following (*hint: use graph paper with $\frac{1}{4}$ " squares. Example: $\frac{1}{4}$ " = 1').*

- 1. Complete this Building Guide** by filling in the blanks on page three and indicating which construction details will be used, and R value of insulation used.
- 2. Provide Plot Plan** showing dimensions of your project or addition and its relationship to existing buildings or structures on the property. Show all easements and the distance to existing property lines drawn to scale. See example on page 2.
- 3. Provide Floorplans.**
Drawn to scale. See example on page 5. Structural, section view, elevation or other drawings may be required.
- 4. Fill out a Building Permit Application.**

The majority of permit applications are processed with little delay. The submitted documents will help determine if the project is in compliance with building safety codes, zoning ordinances and other applicable laws.


Smoke alarms and carbon monoxide alarms are required.

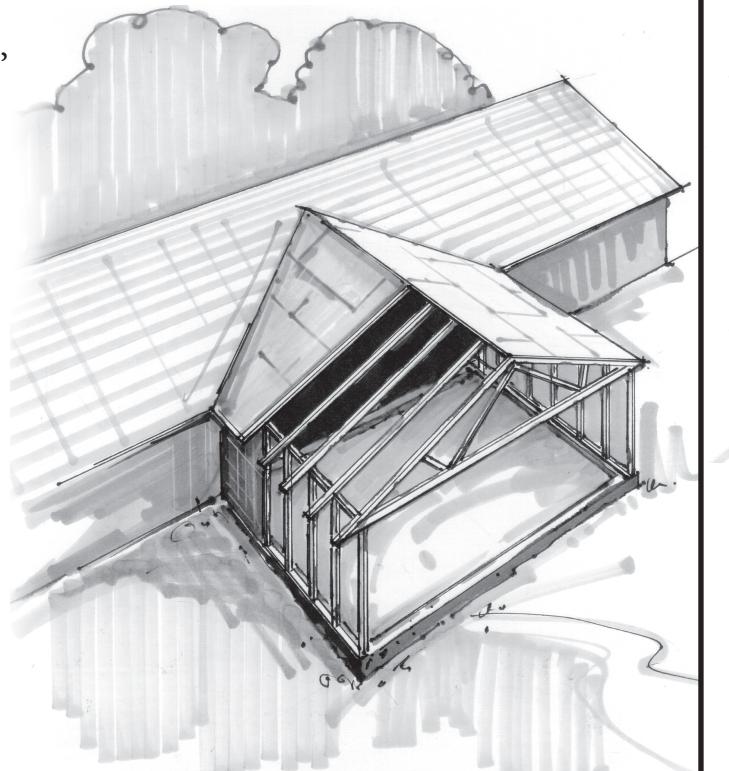

Single Family Residential One Story Addition

Note: A plot plan (plan view) showing the dimensions of your project or additions and its relationships to existing buildings or structures on the property must be included. In addition to project dimensions, your plot plan must also show other details such as post locations and spacing, joist and beam spans, and any other pertinent information not shown on the section drawing.

Site Plan Example

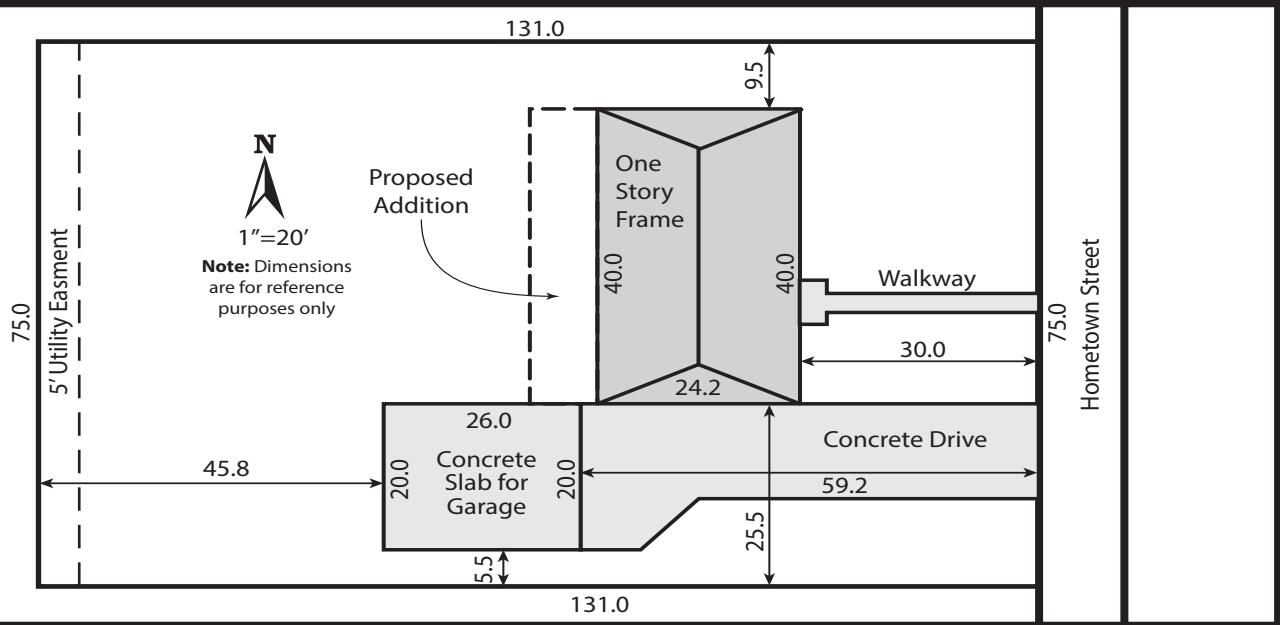

Single Family Residential One Story Addition

2x _____ rafters spaced _____ " O.C. or
 Manufactured Trusses spaced _____ " O.C.
 (example: 2 x 12 Rafters Spaced 24" O.C.)

Sheathing
 (example: 1/2" exterior plywood)

Minimum 1x _____ ridge board
 (example: 1 x 12)

Roof covering
 (example: Class A 3 tab shingles)

Note: For roofs with slopes less than 4:12, follow manufacturer's instructions for low slope application of roofing material.

12
pitch

Building Section

Note: Attic ventilation and access may be required

Provide roof tie downs
 Solid 2x blocking between rafters that are 2x12 or greater

1x4" collar ties @ 48" o.c.

Note: Pre-engineered roof trusses w/truss clips may be used in lieu of roof structure shown.

Diagonal wind bracing or braced wall panels @ corners and each 20' of wall.

Note: Pre-engineered floor systems may be used and should be installed according to the manufacturers installation instructions.

Check one

- Vented
- Unvented

Access required

18" minimum

Engineered Design: Caissons may be required if your site has swelling soils. A foundation designed by a Colorado licensed architect or engineer may be required.

Check one

- Foundation: Engineered Design
- Foundation: Detail A
 (see page 4)

Ceiling Insulation
 (example: R-49)

Wall Insulation
 (example: R-20 Fiberglass Batts)

2x _____ ceiling joists @ _____ O.C.
 (example: 2 x 8 @ 24" O.C.)

Double 2x _____ top plate
 (example: 2 x 6)

Span
 (example: 23' 5")

Ceiling height
 (example: 8')

Siding
 (example: lap or T-111)

Wall sheathing
 (example: 1/2" exterior plywood)

2x _____ studs @ _____ O.C.
 (example: 2 x 6 @ 24" O.C.)

Cont. 2x _____ sill plate
 (example: 2 x 4) decay resistant

2x _____ Joists @ _____ O.C.
 (example: 2x10 @ 24" O.C.)

Wall width _____ "
 (example: 8")

Footing size _____ " x _____ "
 (example: 8" X 16")

Property Address: _____

Single Family Residential One Story Addition

Heads Up

Site Plan

1. When drawing your plot plan be sure to show the location of electric, gas, sewer and water service lines. If you don't know where they are, call the Public Service Utility Notification Center of North Carolina, 1-800-632-4949 or 811. They will come out and locate lines for you. Remember to ask them about the cost.

2. Show where the existing electric and gas meters are located on your home. These meters may have to be relocated and it is best to know this before you start construction.

Floor Plan

1. Smoke alarms and CO alarms. Smoke alarms are required to be hardwired and interconnected in new and existing bedrooms, halls and one on each level unless removal of interior wall or ceiling finishes would be required. In this case, battery operated devices are acceptable.

Carbon Monoxide alarms are required on each floor with bedrooms. They are recommended to be located no farther than 15 ft. from any bedroom entrance. Do not install within 15 ft. of a fuel burning appliances. Follow manufacturer's recommendations for location testing and replacement.

2. Additions not to enclose bedroom or basement egress windows.

3. Safety glass is required at specific locations. When you draw in the location of the new windows on the floor plan, the plan reviewer can identify which ones require safety glass.

4. Heat is required in all habitable rooms. Show how the addition will be heated on the plan.


Electric Code

Existing electric service may require an upgrade or relocation. Indicate the size of your electric service (the number on the main breaker) on your plan. This can help the plan reviewer determine if an upgrade is needed before you start construction.

Roof Overframe

When constructing a new valley, use a continuous board under the bottom cut of the new rafters to provide a solid nailing surface. The board should be at least 2" thick, nominal and should be at least as wide as the base of the new rafter.

Crawlspace Foundation Detail A

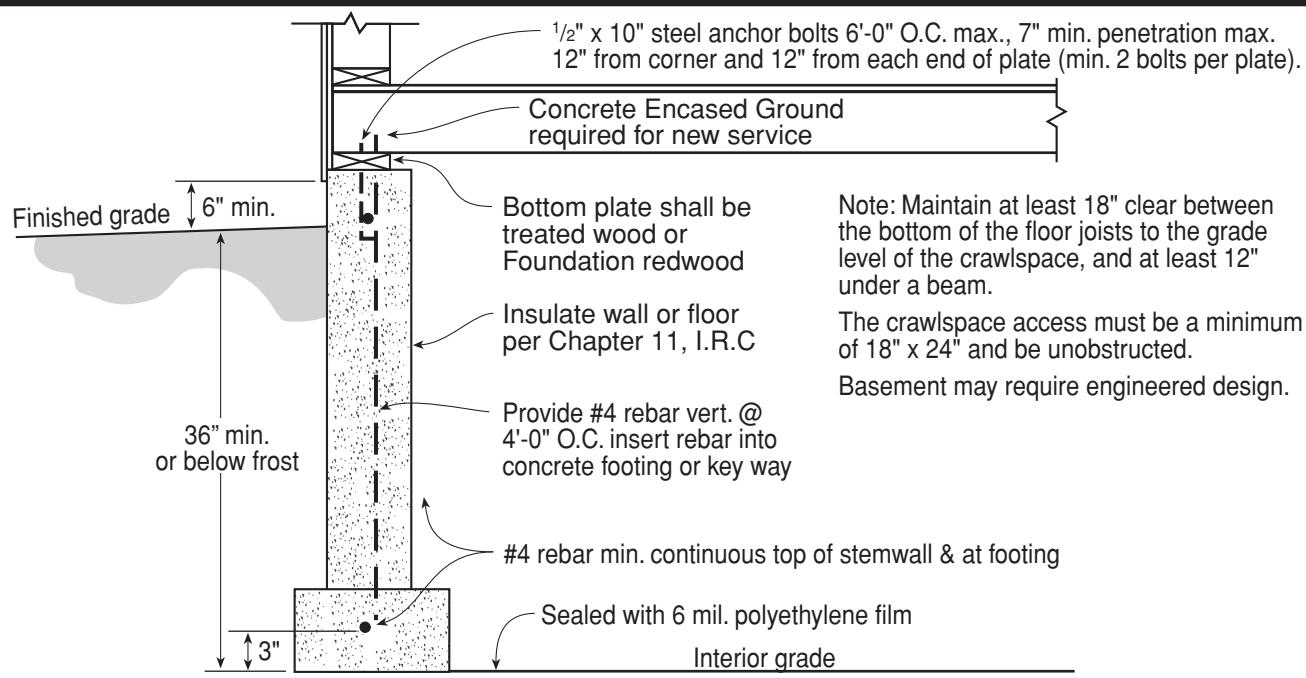


Single Family Residential One Story Addition

Sample Floor Plan

NOTES:

- A. New 3'-0" x 6'-8" door in existing wall
- B. Existing door removed, opening covered with drywall both sides
- C. New 7'-0" x 4'-0" cased opening (replaces existing window)
- D. New patio door with tempered glass
- E. New 6'-4" wide 4'-8" casement windows
- F. Provide header sizes for openings. Example: (2) 2'x10" headers at new window and door openings
- G. Wall bracing method and location

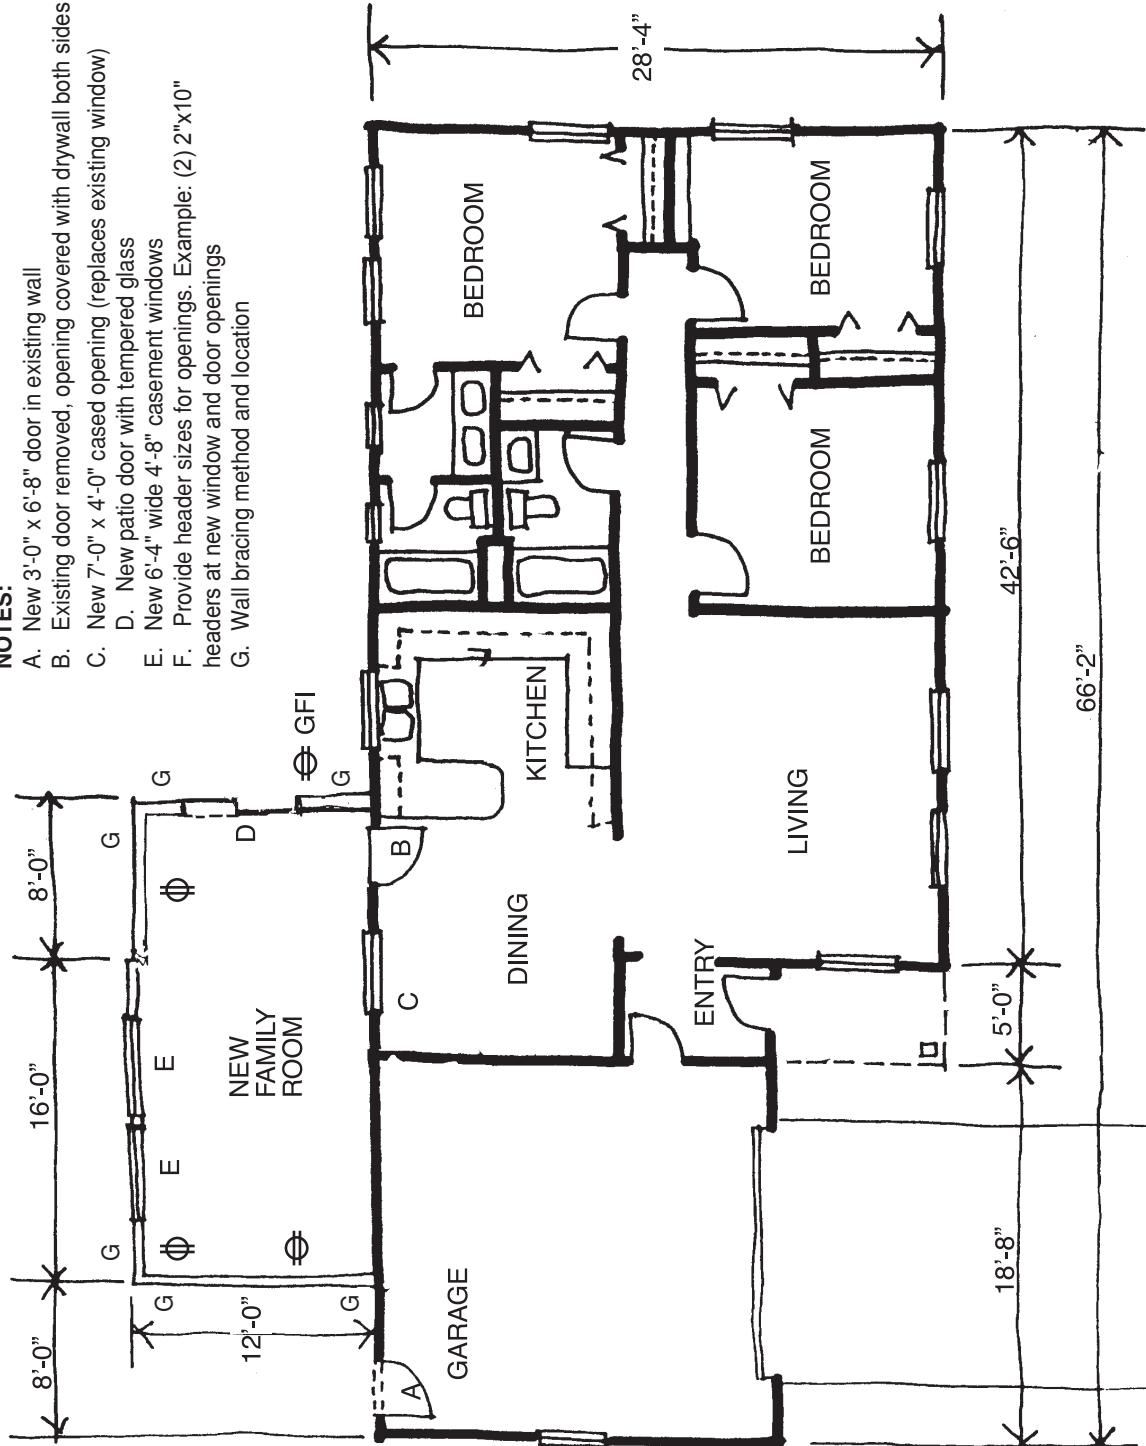

Scale: 1/8" = 1'